


GARW VALLEY LAND RECLAMATION SCHEMES

7 & 8

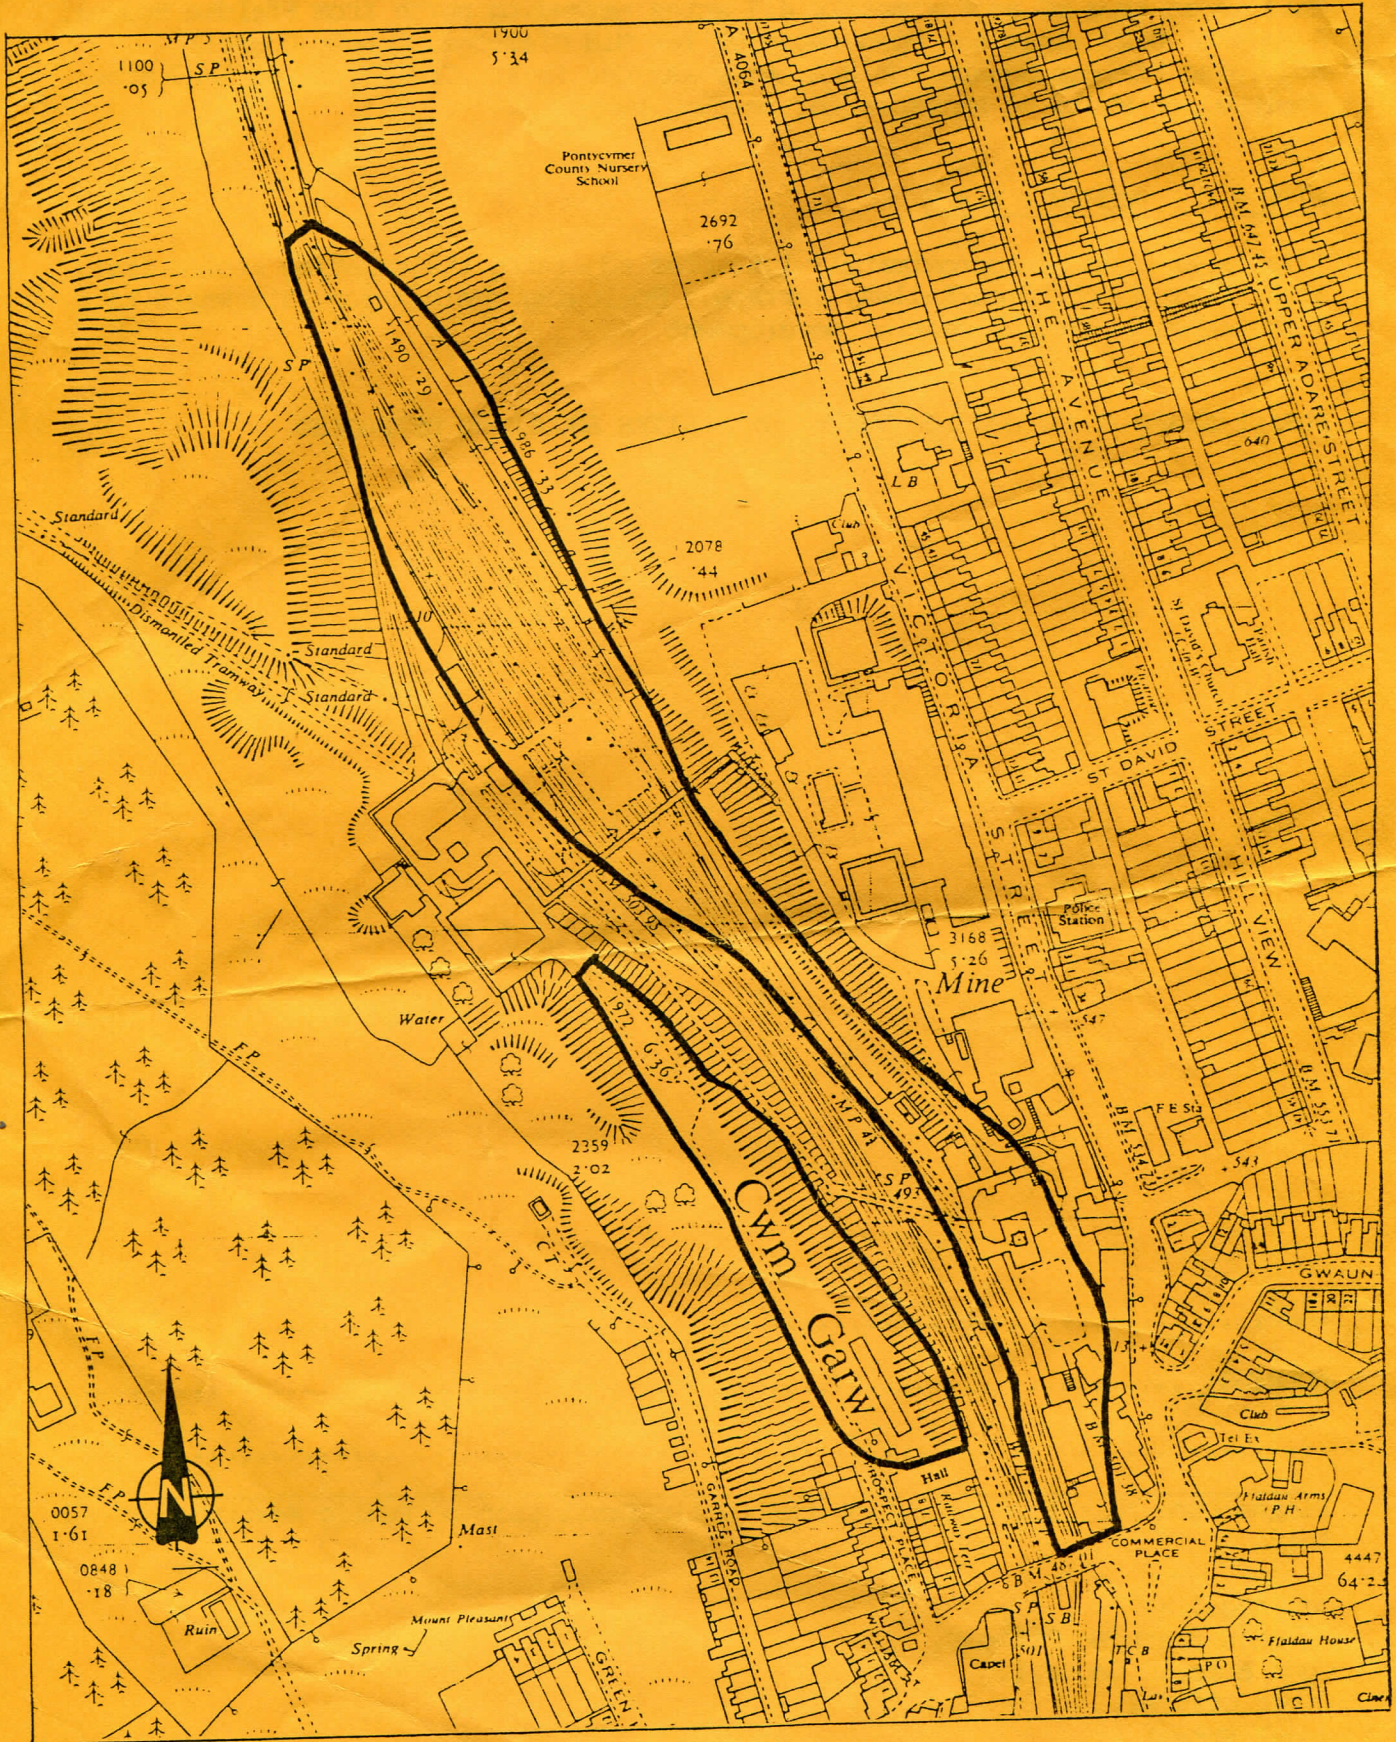

Scale 1:2500

N.A. McGaw BSc. M.R.T.P.I.
Borough Planning Officer,
Ogwr Borough Council.

GARW VALLEY LAND RECLAMATION SCHEMES

SITE 7 FFALDAU COLLIERY SITE

This is an area of approximately 4.7 acres extending north from Ffaldau Square. A site of 0.27 areas has been reserved for Mid Glamorgan County Council adjoining Ffaldau Square for a Library and Car Park. The remaining land after reclamation would be suitable for amenity purposes.

SITE 8 PROSPECT PLACE

This is an area of approximately 1.2 acres adjoining the existing residential area of Prospect Place/Railway Terrace. Following reclamation this would be a suitable site for residential development

PLEASE STATE BELOW HOW YOU THINK THESE SITES SHOULD BE DEVELOPED

NAME:

ADDRESS:

.....

Please hand this form in during the Public Exhibition or Public Meeting or send to:

Mr. Nigel McGaw,
Borough Planning Officer,
Ogwr Borough Council,
Civic Offices,
Angel Street,
BRIDGEND,
Mid Glamorgan